


1962 ADDITION

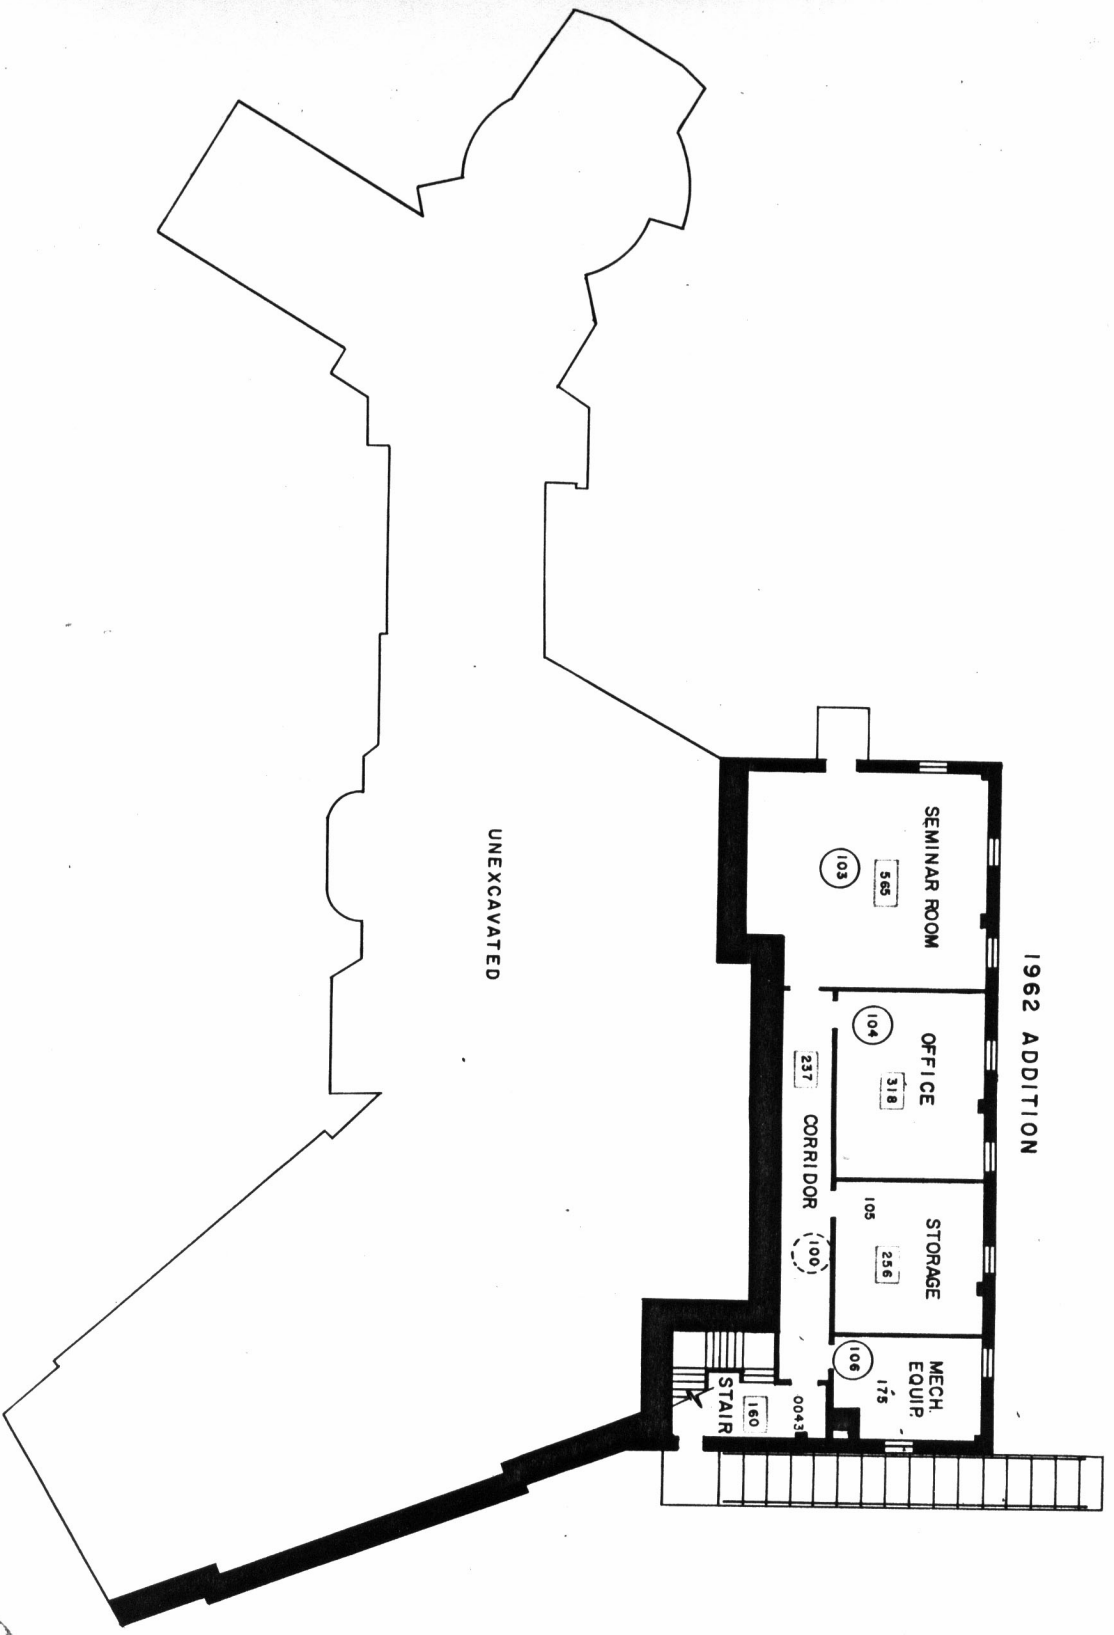

UNEXCAVATED

TOTAL GROSS SQ. FT. [2256] TOTAL NET SQ. FT. [1711]

○ ROOM NUMBER ASSIGNED ○ ROOM NUMBER ON DOOR

FLOOR ELEVATION



SCALE 1/16" = 1'-0"



REVISIONS
DATE
BY

SUB BASEMENT
FLOOR PLAN

WARNER & SWASEY
OBSERVATORY